
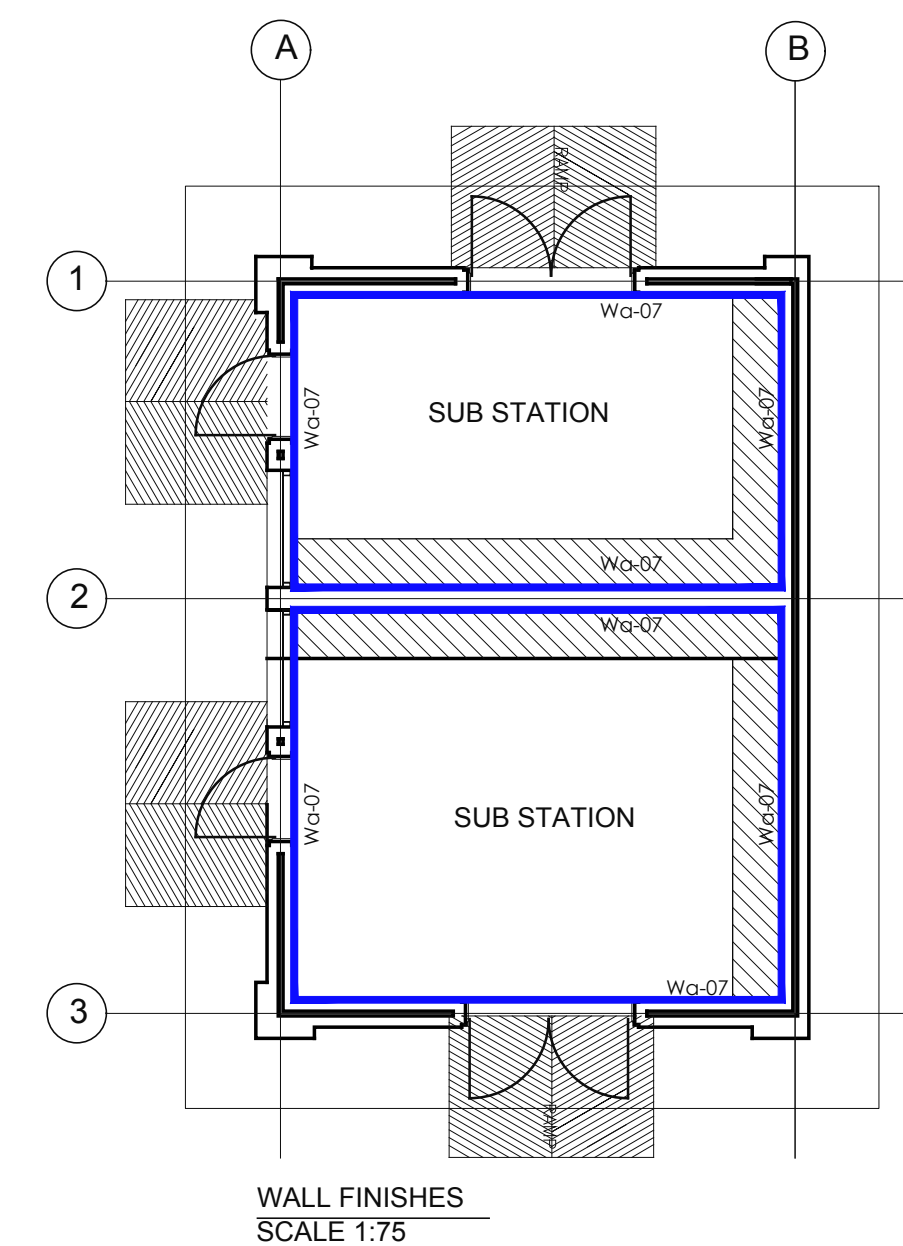
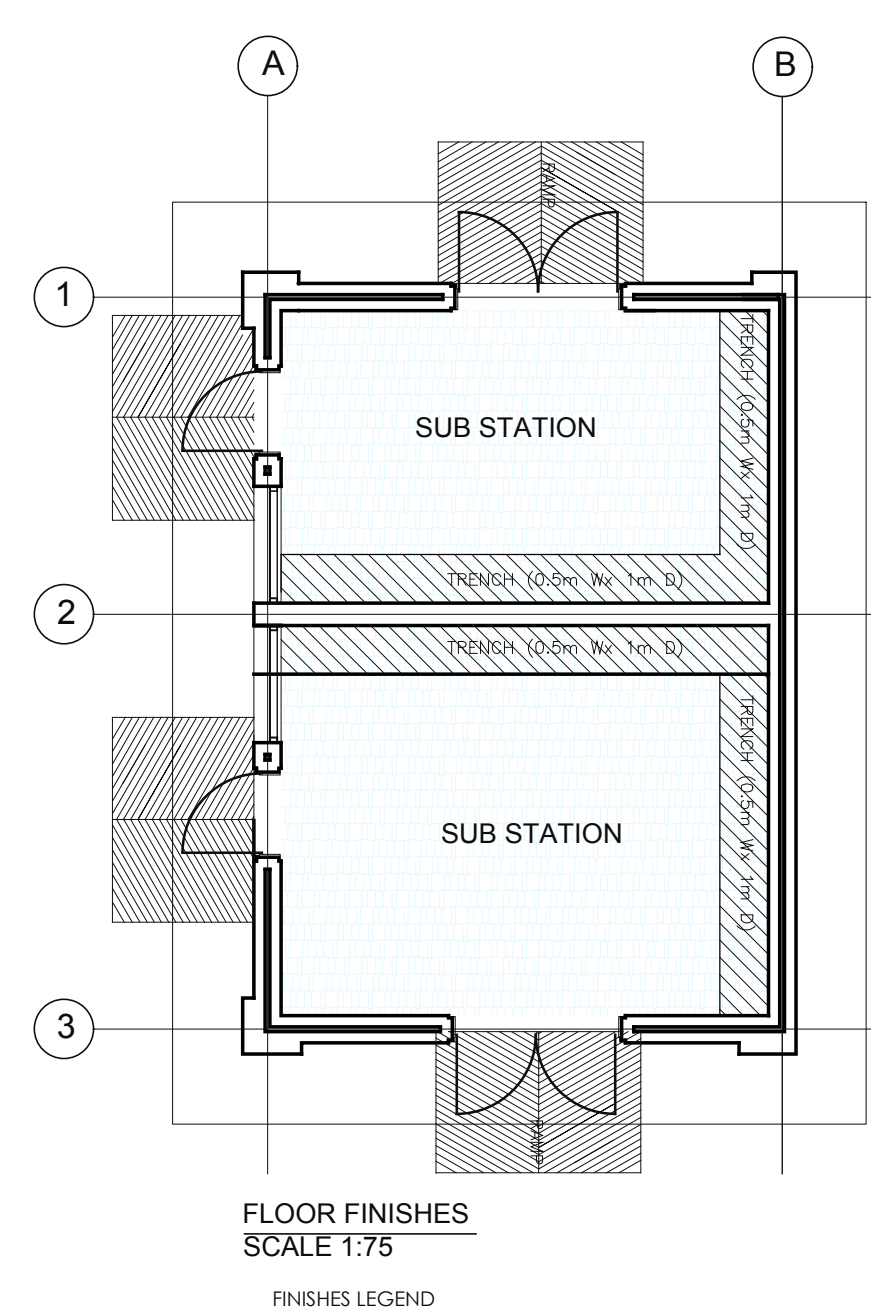


DOOR SCHEDULE		
REFERENCE POSITION	ENTRANCE DOOR ON BRICK WALL (MAIN DOOR)	EXIT DOOR ON BRICK WALL (EMERGENCY EXIT)
ELEVATION		
DOOR TYPE	D01	D02
DESCRIPTION	YV TRANSFORMER DOOR ONE LEAF WITH 2NO. 100mm BARREL BOLTS VENT WITH GAUZE.	YV TRANSFORMER DOOR ONE LEAF WITH 2NO. 100mm BARREL BOLTS VENT WITH GAUZE.
ACCESSORIES		
FRAME	PRESSED STEEL FRAME	PRESSED STEEL FRAME
WALL	280mm	280mm
DOOR N° AS INDICATED ON PLAN	D01 L0/01    D01 L0/02	D02 L0/01    D02 L0/02
TOTAL DOORS	2	2
IRONMONGERY		

WINDOW SCHEDULE		
	WINDOW TYPE	REQUIRED NO
	W1	2
<b>WINDOW NUMBERS</b>	W1-01, W1-02	
<b>WINDOW FRAME</b>	POWDERCOATED ALUMINIUM FRAME WITH PERMANENT OPENABLE LOUVERS. WITH 6.38mm THICK SOLAR SHIELD GLASS S10 BRONZE COLOUR.	
<b>GLAZING</b>	Flush glazing frame with 6.38mm thick solar shield glass s10	
<b>ACCESORIES</b>	N/A	

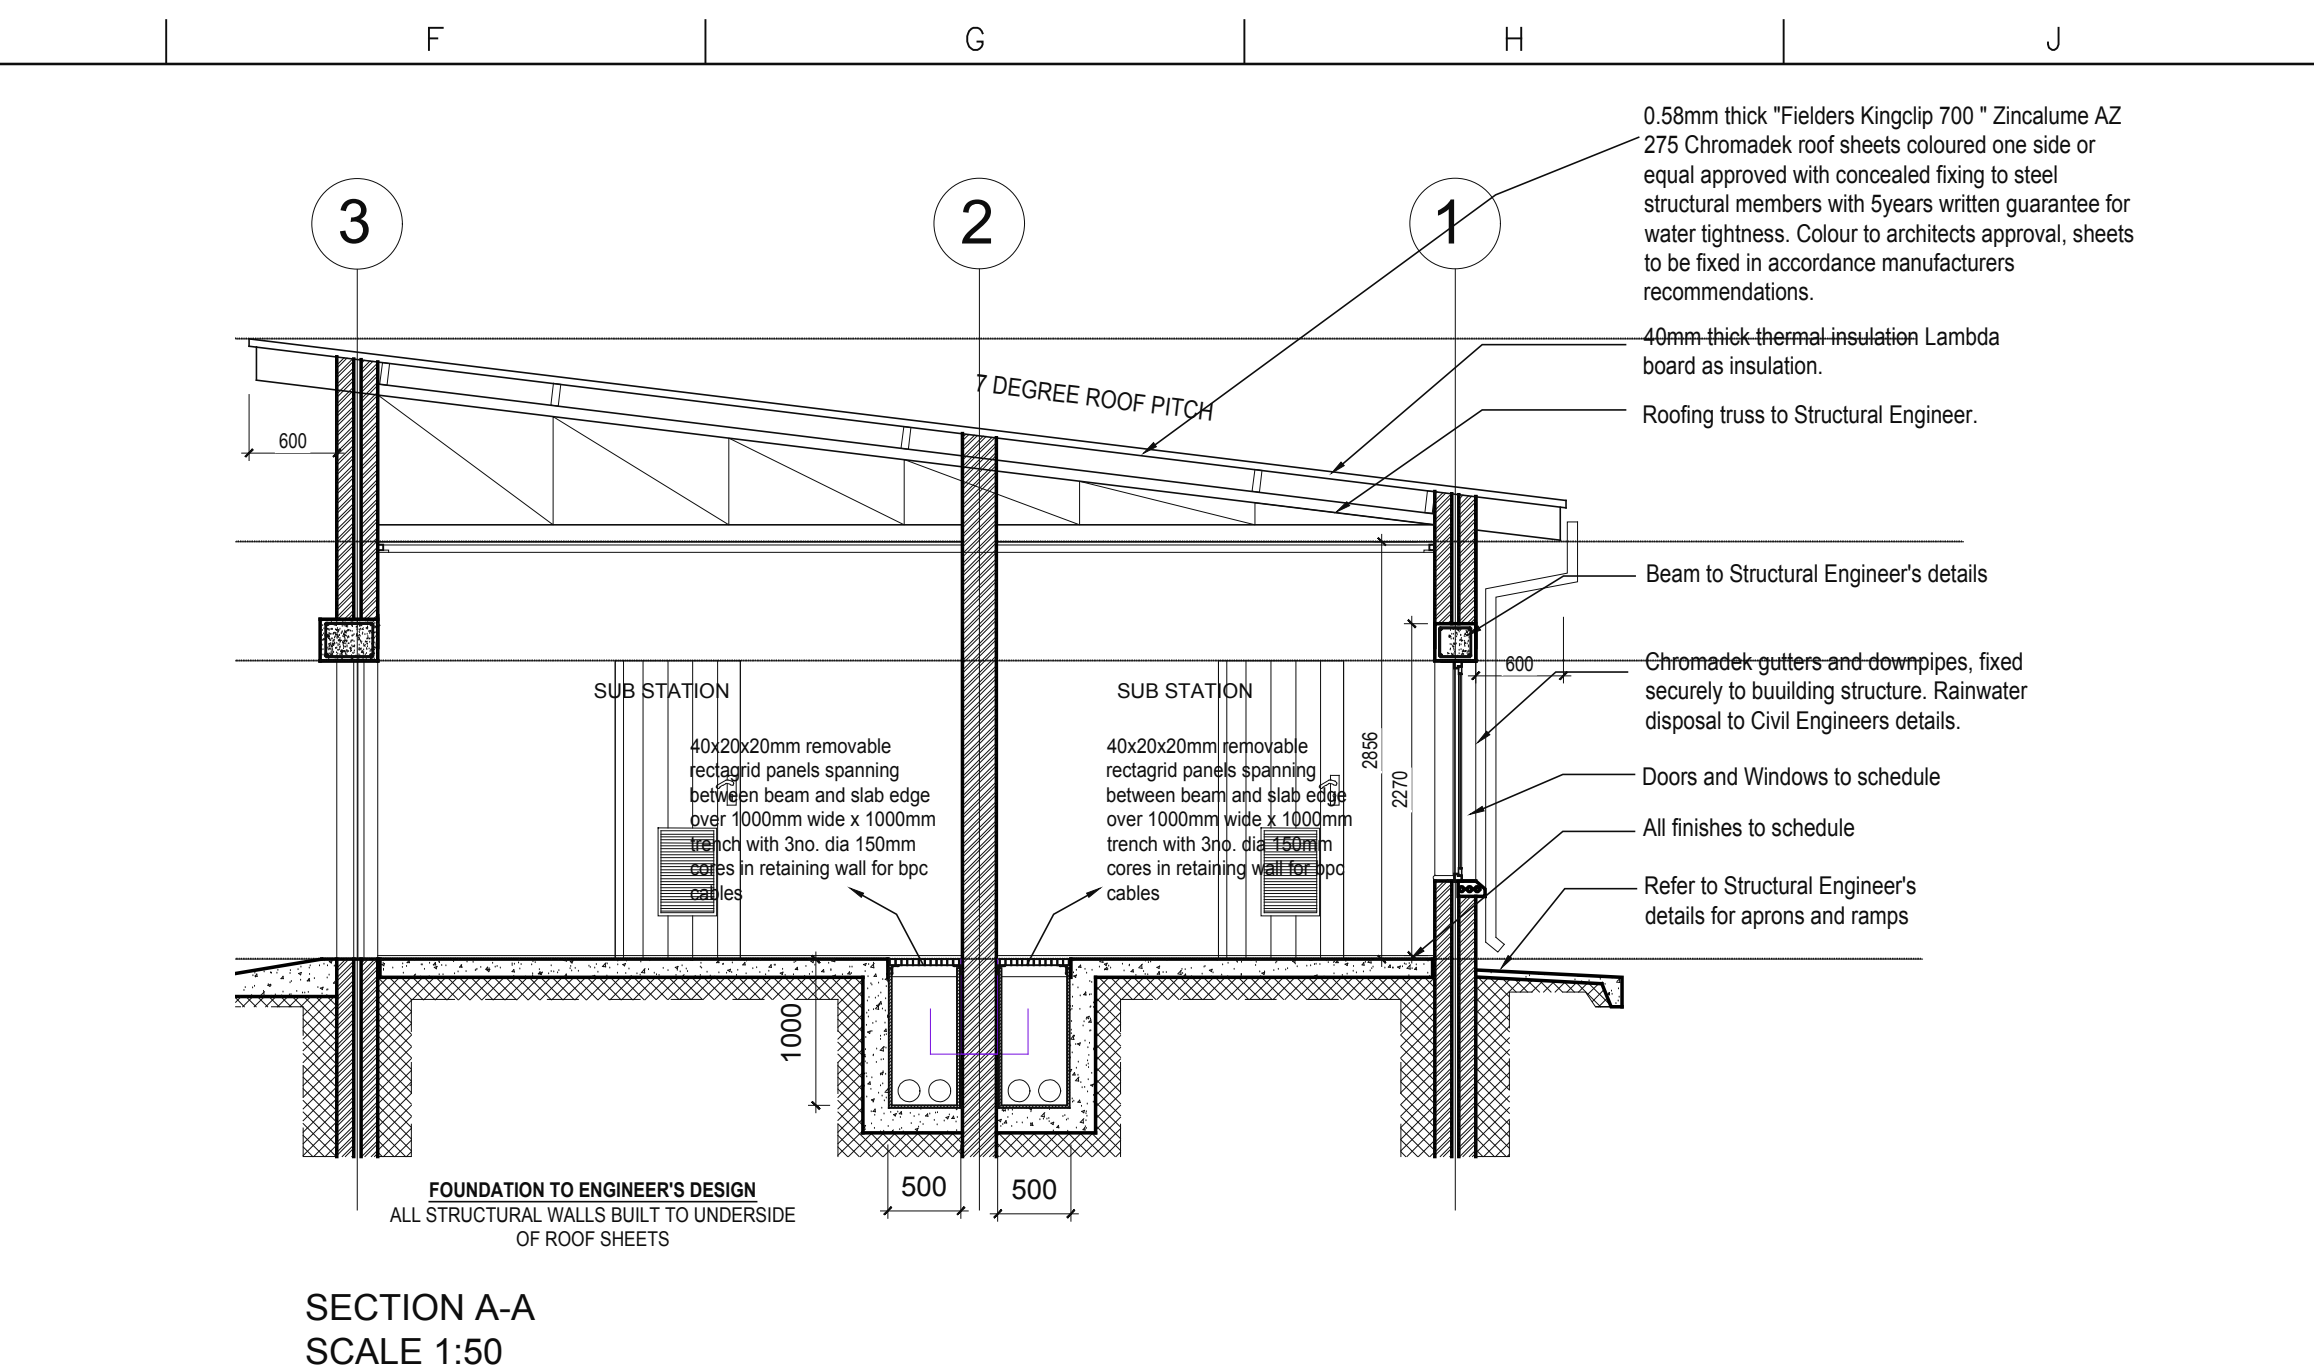

- GENERAL NOTES:**
1. NO DIMENSIONS TO BE SCALED.
  2. DIMENSIONS TO BE VERIFIED ON SITE BEFORE COMMENCING ANY SITE WORK OR SHOP DRAWINGS.
  3. DIMENSIONS ARE TAKEN TO CENTRE LINES OR STRUCTURAL SURFACES AND DO NOT INCLUDE FINISHES EXCEPT WHERE OTHERWISE STATED.
  4. THE ARCHITECT IS TO BE NOTIFIED OF ANY DISCREPANCIES BETWEEN THIS DRAWING AND ANY OTHER DRAWING OR CONSTRUCTION DOCUMENTS INCLUDING THOSE ISSUED BY CONSULTANTS AND NOMINATED SUB-CONTRACTORS BEFORE COMMENCING WORK.
  5. MINIMUM STRENGTH POF CONCRETE 21Mpa

ISSUED FOR  
**MEASUREMENT**  
PURPOSES

B	FLOOR AND WALL FINISHES REVISED	19.04.22
A	Issued for stage 3 coordination	04.02.22
REV.	DESCRIPTION	DATE

CLIENT



SOUTHERN AFRICAN  
DEVELOPMENT COMMUNITY

JOB TITLE  
SADC STANDBY FORCE REGIONAL  
LOGISTICS DEPOT, AT RASESA,  
GABORONE, BOTSWANA,

DWG TITLE  
SUB STATION  
GENERAL DRAWINGS

SCALE	AS SHOWN	JOB No.	G649
DATE	FEB 2022	DRAWN BY	KT
REV.	B	CHECKED BY	AM

Project Team:	
Architect	FMA Architects
Quantity Surveyor	Turner & Townsend (Pty) Ltd.
Electrical Engineers	G4 Consulting Engineers (Pty) Ltd.
Mechanical Engineers	G4 Consulting Engineers (Pty) Ltd.
Civil Engineers	Bothaga Barrow Botswana (Pty) Ltd.
Structural Engineers	Bothaga Barrow Botswana (Pty) Ltd.

**FMA** FMA ARCHITECTS (PTY) LTD.  
P.O. BOX 201504 BONTLENG  
GABORONE, BOTSWANA.  
TEL: 3959812/3 FAX: 3959814  
E-MAIL: fmagabs@info.bw

DRWG. No.  
G649-SADC/ARCH/2/00/1-005