




1 GROUND FLOOR PLAN
1:25

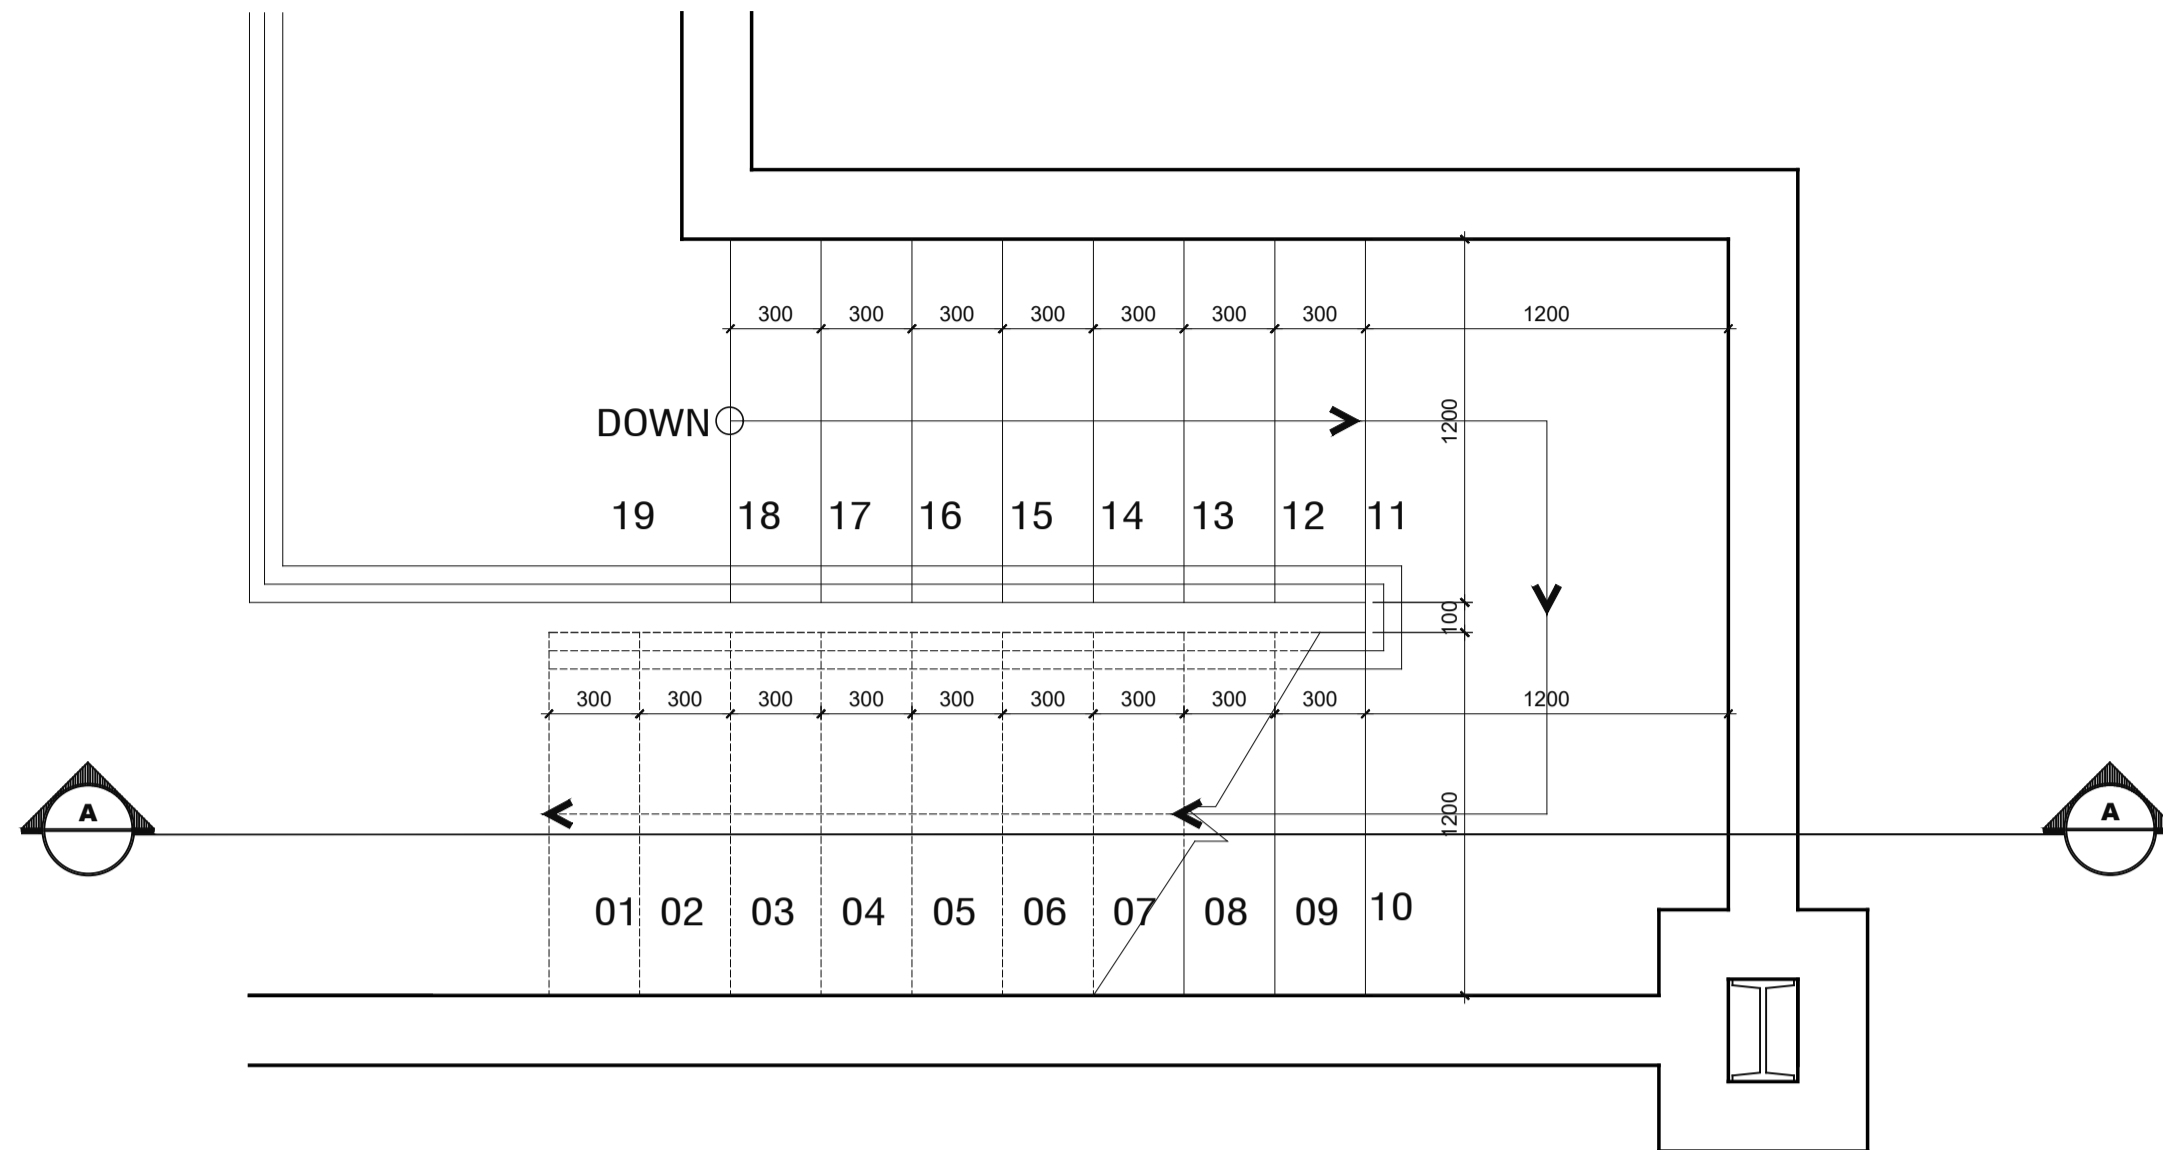


2 FIRST FLOOR PLAN
1:25

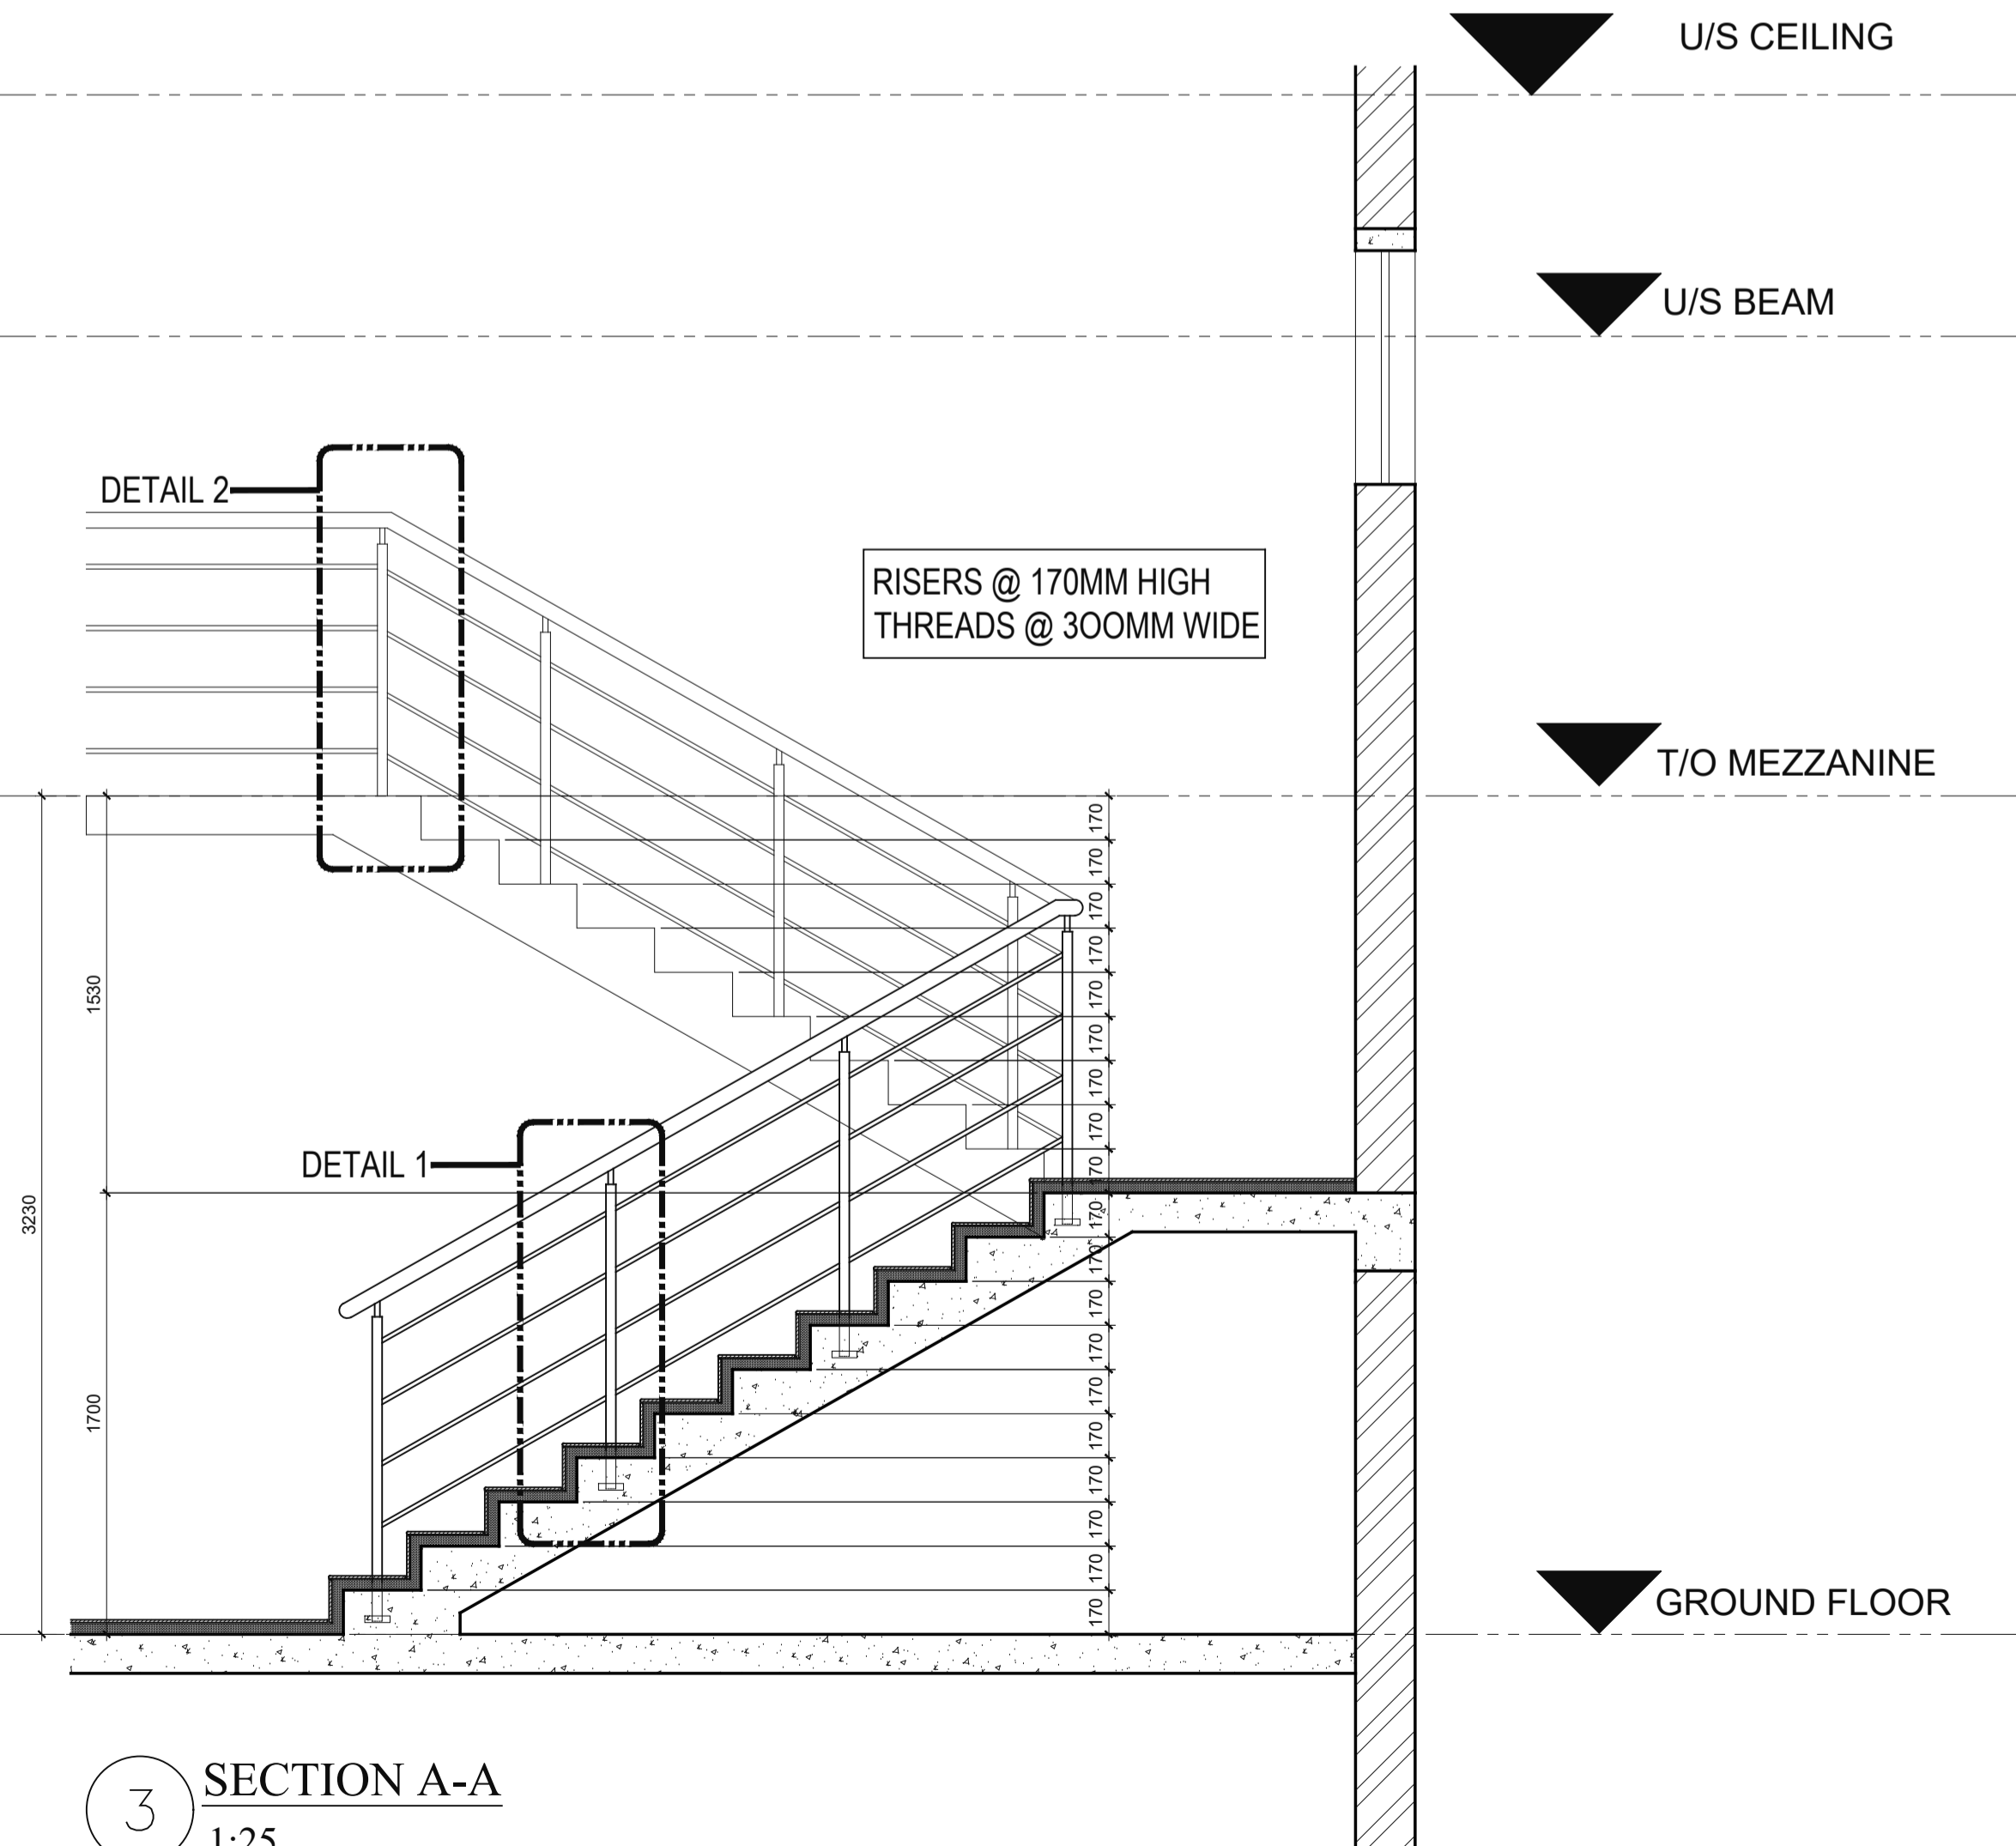

3 SECTION A-A
1:25

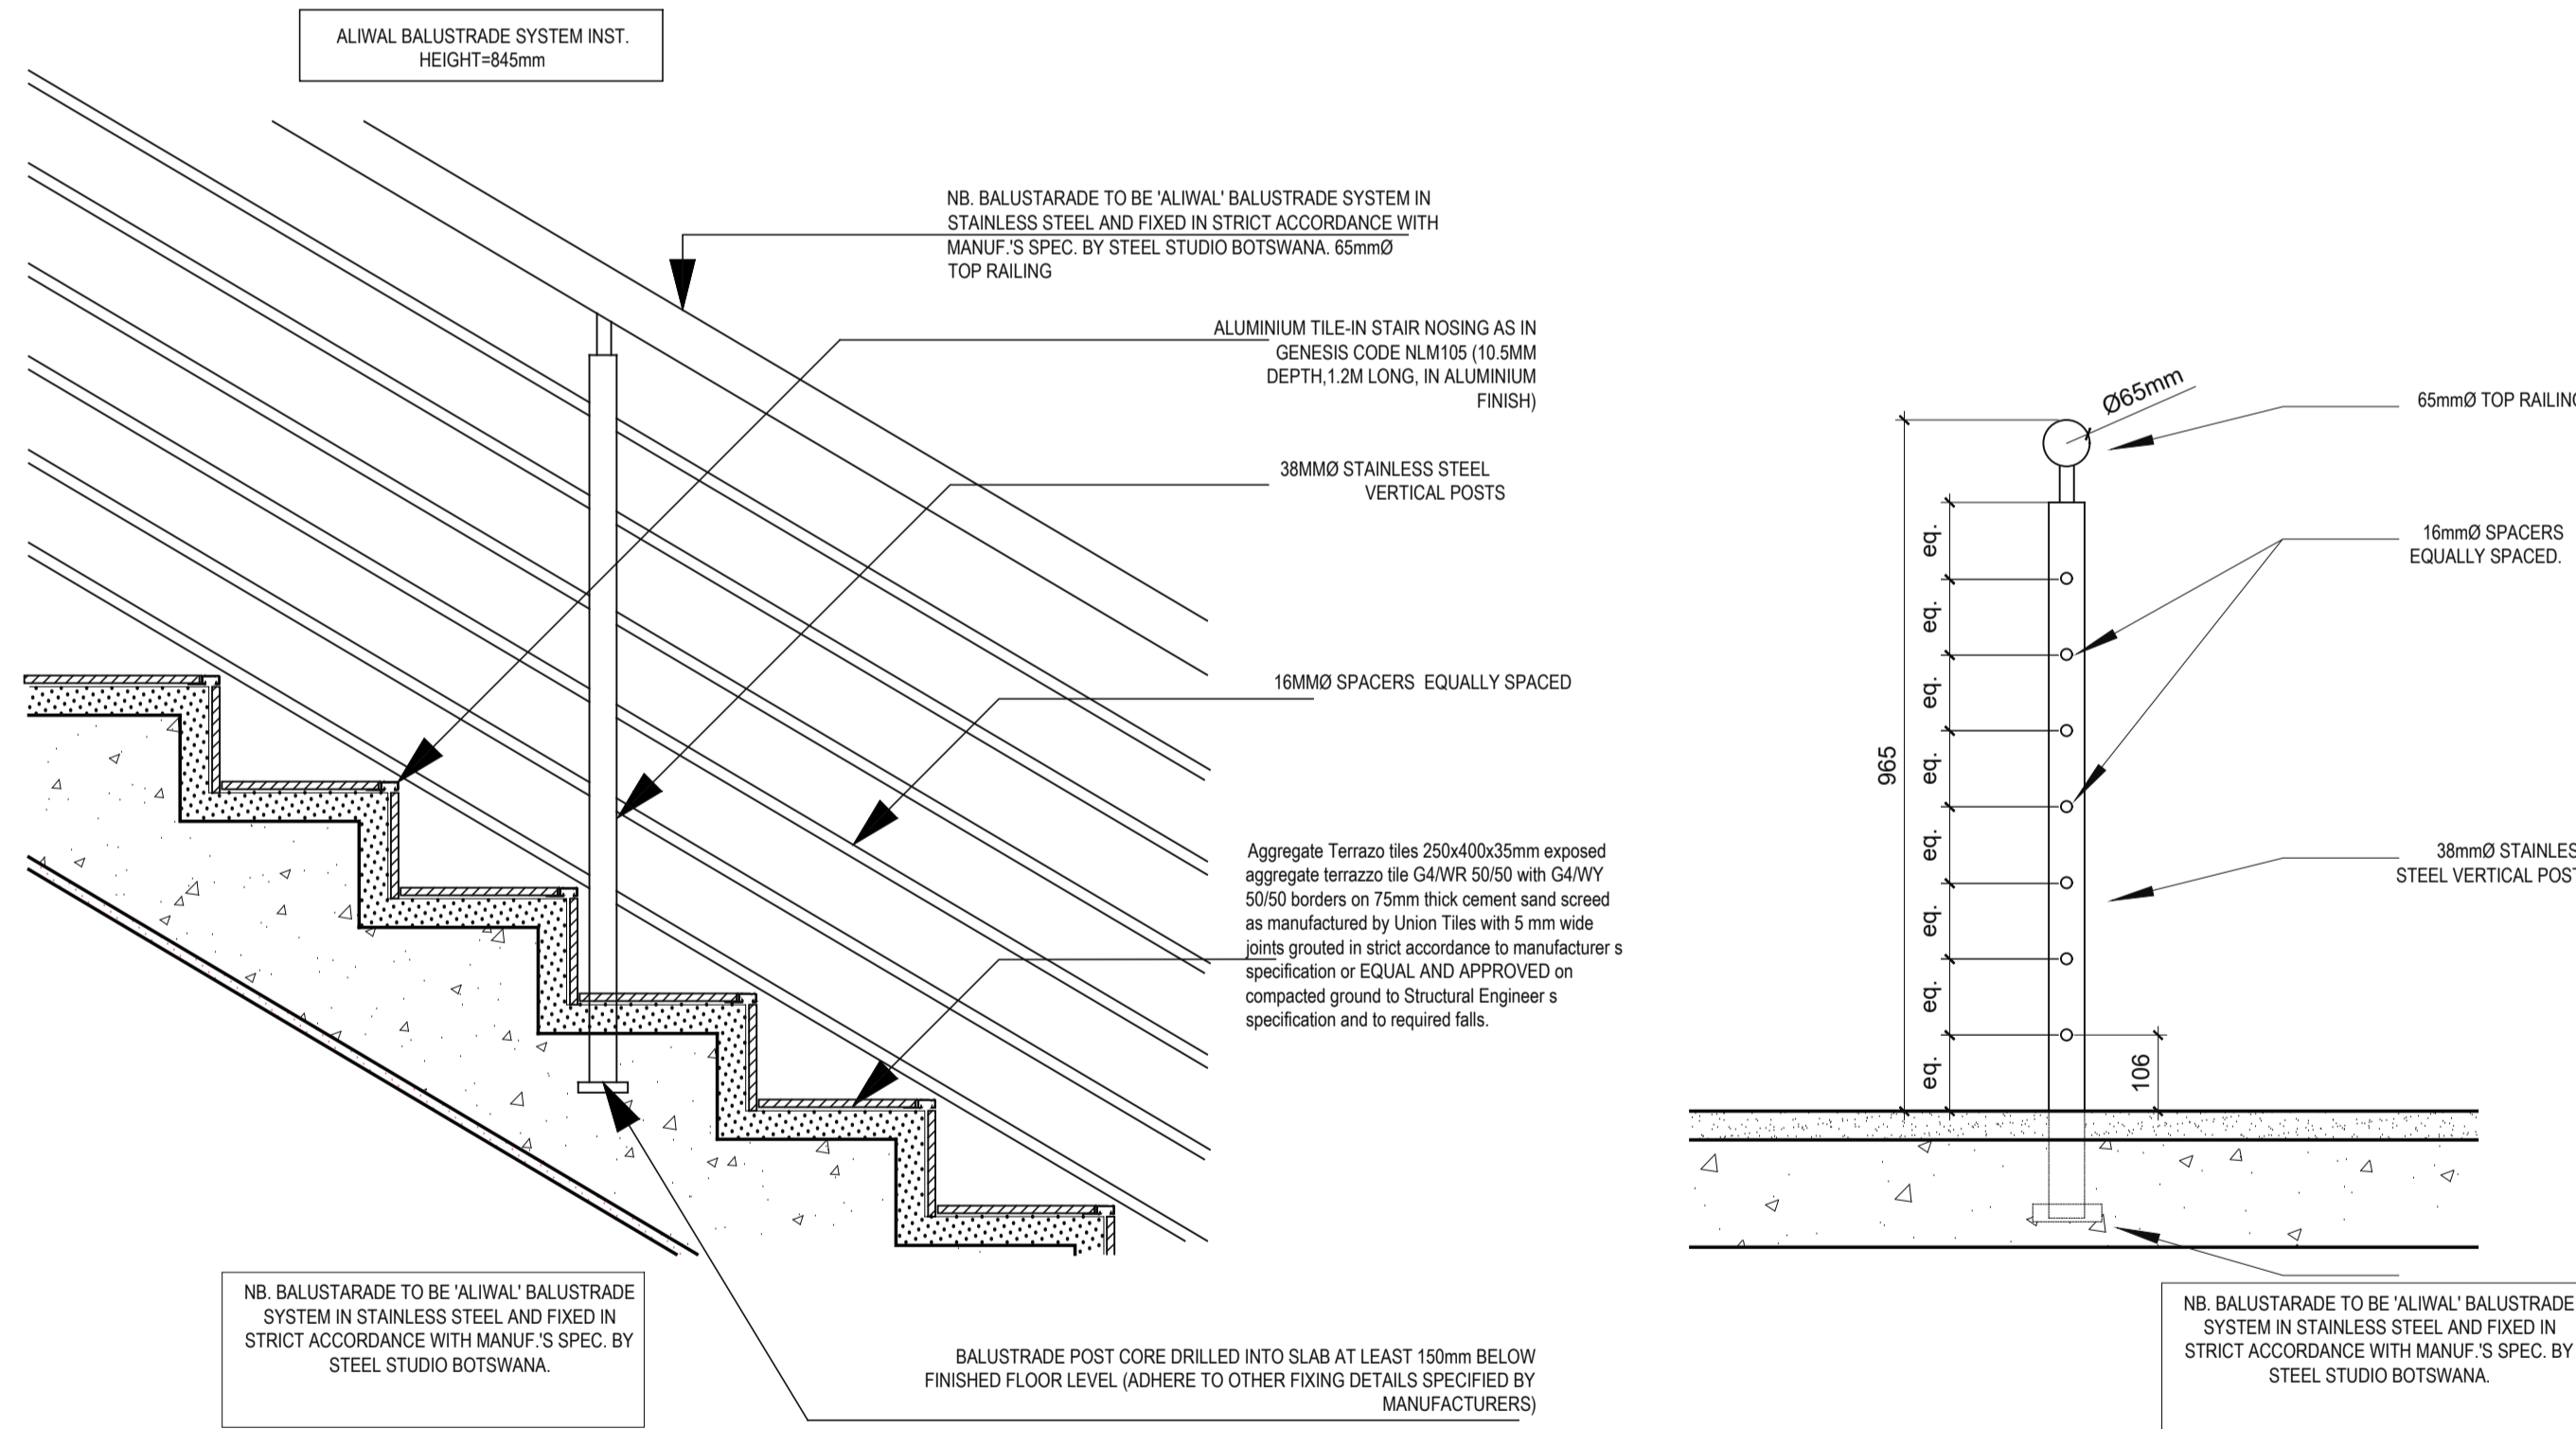

4 DETAIL 1
1:10

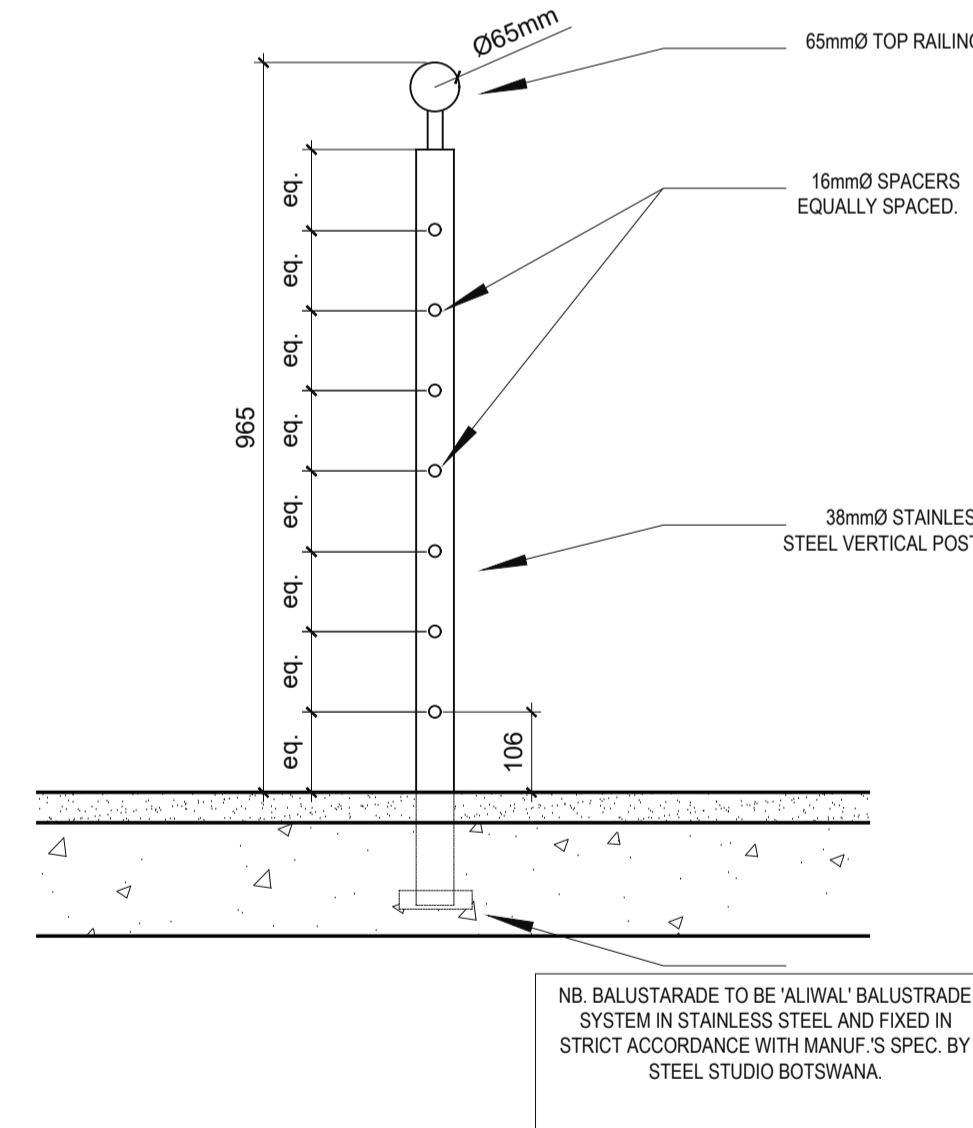

5 DETAIL 2
1:10

GENERAL NOTES:

1. NO DIMENSIONS TO BE SCALED.
2. DIMENSIONS TO BE VERIFIED ON SITE BEFORE COMMENCING ANY SITE WORK OR SHOP DRAWINGS.
3. DIMENSIONS ARE TAKEN TO CENTRE LINES OR STRUCTURAL SURFACES AND DO NOT INCLUDE FINISHES EXCEPT WHERE OTHERWISE STATED.
4. THE ARCHITECT IS TO BE NOTIFIED OF ANY DISCREPANCIES BETWEEN THIS DRAWING AND ANY OTHER DRAWING OR CONSTRUCTION DOCUMENTS INCLUDING THOSE ISSUED BY CONSULTANTS AND NOMINATED SUB-CONTRACTORS BEFORE COMMENCING WORK.
5. MINIMUM STRENGTH POE CONCRETE 21Mpa

ISSUED FOR
MEASUREMENT
PURPOSES

REV.	DESCRIPTION	DATE
------	-------------	------

CLIENT



SOUTHERN AFRICAN
DEVELOPMENT COMMUNITY

JOB TITLE

SADC STANDBY FORCE REGIONAL
LOGISTICS DEPOT, AT RASESA,
GABORONE, BOTSWANA,

DWG TITLE

WAREHOUSE
STAIRCASE DETAILS


SCALE AS SHOWN JOB No. G649

DATE JANUARY 2022 DRAWN BY KT

REV. B CHECKED BY AM

Project Team:
Architect
Quantity Surveyor
Electrical Engineers
Mechanical Engineers
Civil Engineers
Structural Engineers

FMA Architects
Turner & Townsend (Pty) Ltd.
G4 Consulting Engineers (Pty) Ltd.
G4 Consulting Engineers (Pty) Ltd.
Botlaga Bureau Botswana (Pty) Ltd.
Botlaga Bureau Botswana (Pty) Ltd.

 FMA ARCHITECTS (PTY) LTD.
P.O. BOX 201504 BONTLENG
GABORONE, BOTSWANA.
TEL: 3959812/3 FAX: 3959814
E-MAIL: fmagabs@info.bw

DRWG. No. G649 SADC/ARCH/2/014/1-302